



SPEEDWAY LLC.
 500 Speedway Drive
 Enon, Ohio 45323
 (937) 864-3000

These Drawings and Specifications are confidential and shall remain the sole property of Speedway LLC. They shall not be reproduced (in whole or in part), shared with third parties or used in any manner on other projects or extensions to this project without the prior written consent of Speedway LLC. These drawings and specifications are intended to express Design Intent for a prototypical Speedway store (which is subject to change at anytime) and do not reflect actual site conditions. Neither party shall have any obligation nor liability to the other (except as stated above) until a written agreement is fully executed by both parties.

Consultant

sevan
 MULTI-SITE SOLUTIONS


Rev	Date	By	Description

Project Name:
5034
 Project Address:
**6051 MILLER TRUNK HWY
 HERMANTOWN, MN**

Store #: XXXXX
 Project #: -
 Concept: NCS
 Palette:
 Issue Date: 00.00.0000
 Design Manager: N/A
 LEED® AP: N/A
 Production Designer: N/A
 Checked by: XX

Sheet Title:
VIRTUAL TOUR SITE PLAN
 Scale: N.T.S.

Sheet Number:
VT02

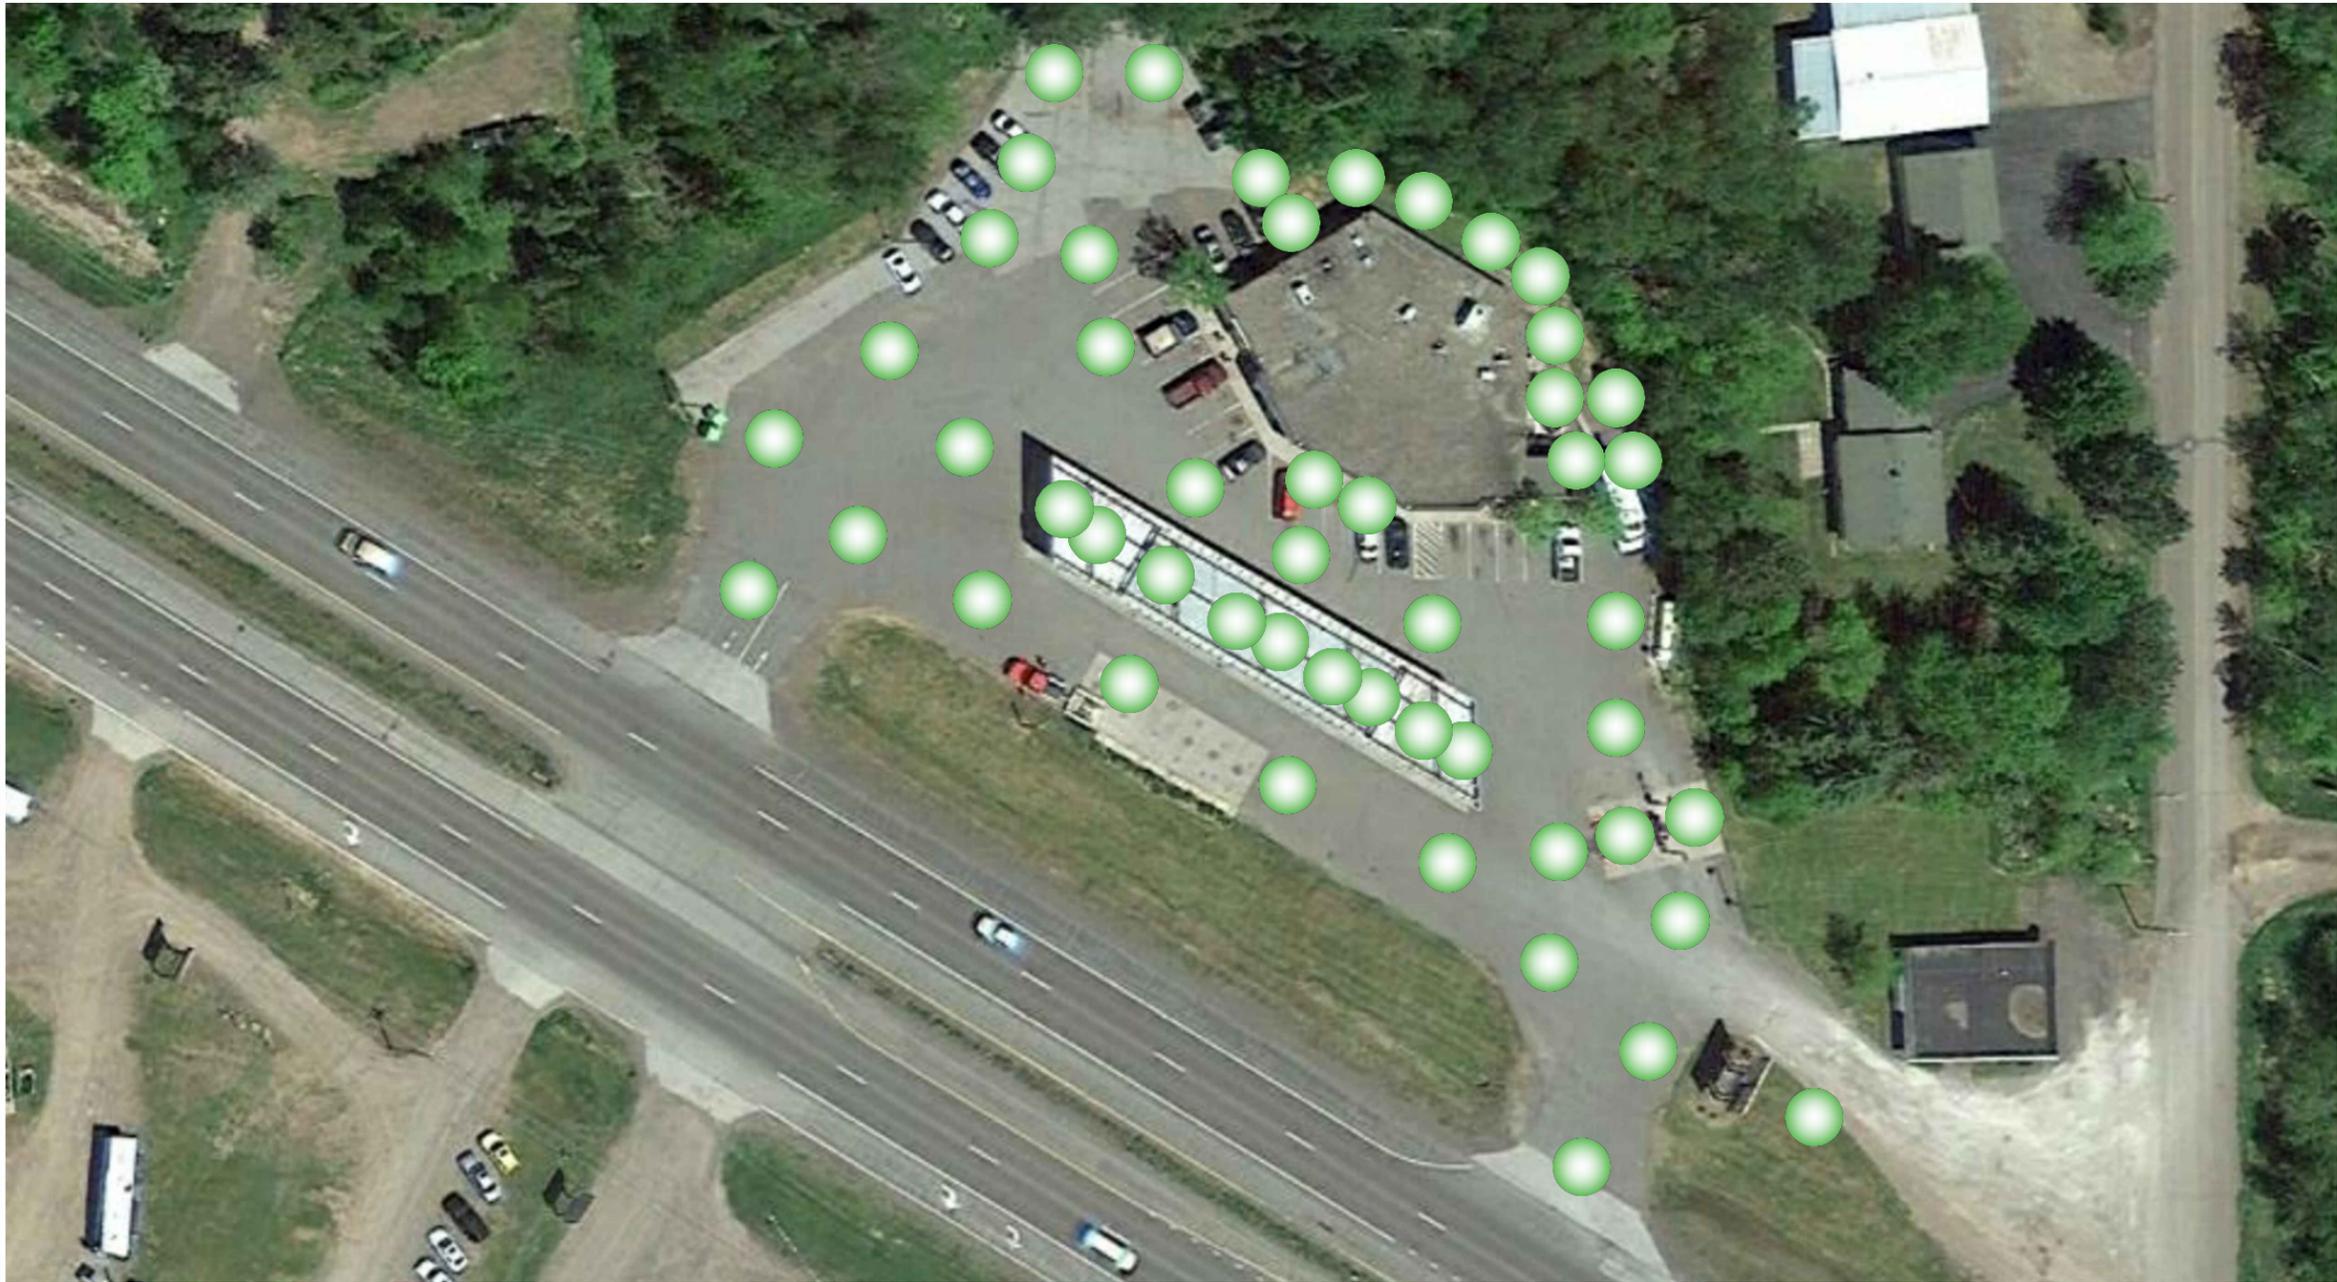

1 VIRTUAL TOUR SITE PLAN
 SCALE: N.T.S.



 360 PHOTO LINK

LEGEND